


600x600 Full Size Panel

Sponge Rubber Buffer to Infill Perimeter Sill

S2 Pedestal

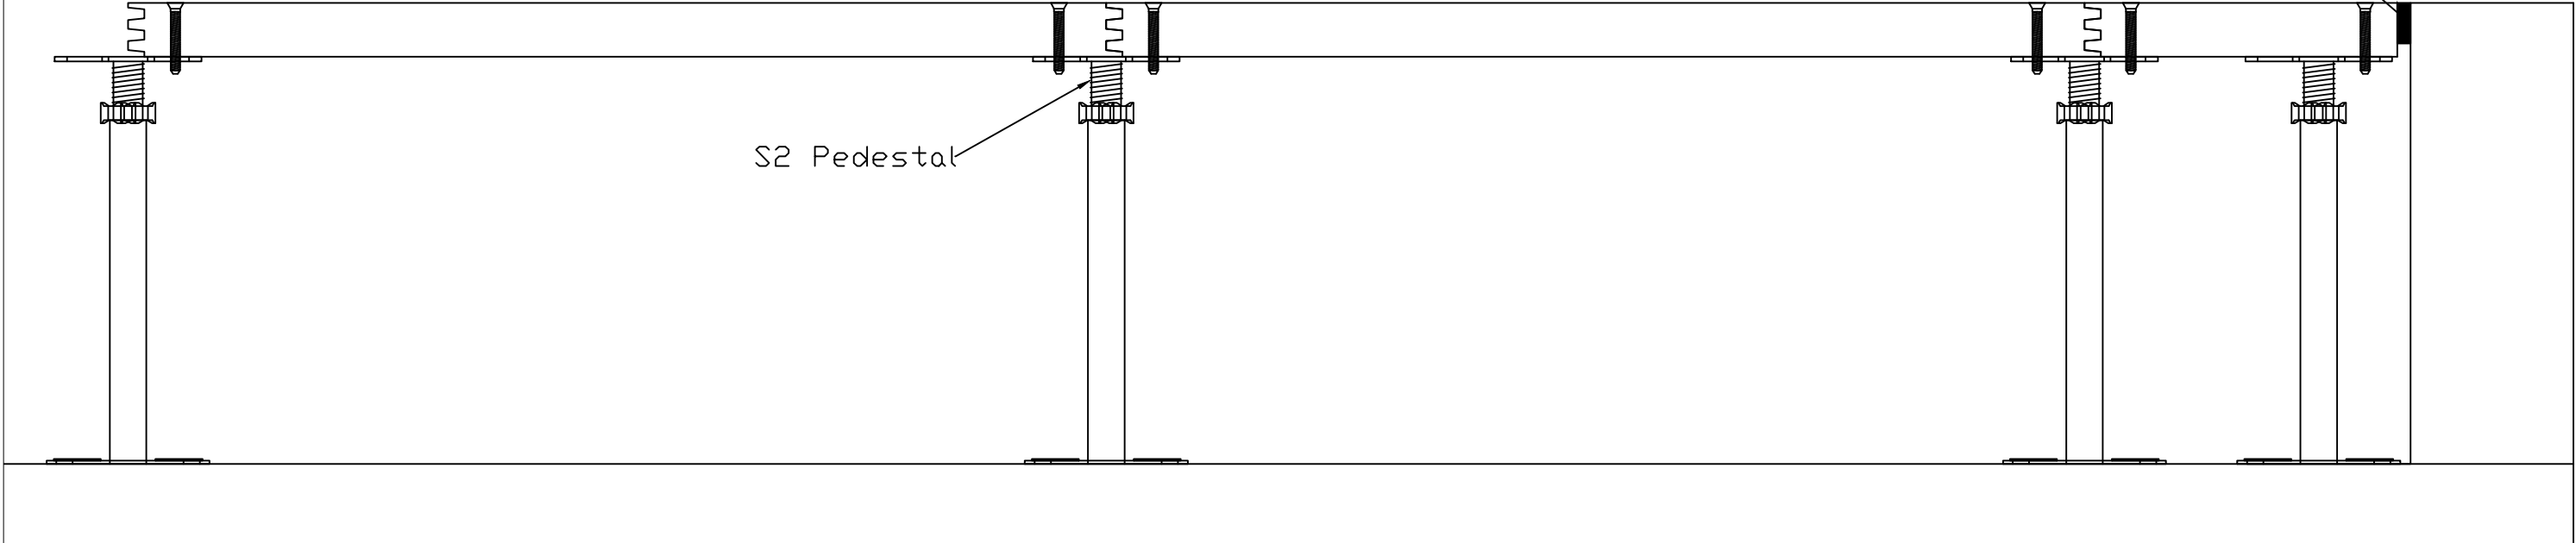

No.	Rev.	By	Chk	App	Date

Drawing Originator: ASP ACCESS FLOORS  
 32 PRIME DRIVE, SEVEN HILLS  
 NSW, 2145, AUSTRALIA  
 Tel: 0061 (02) 9620 9915  
 Fax: 0061 (02) 9620 9918  
 Web: www.aspfloors.com.au

Client:

Project:

Title:  
 CS-IL Curb  
 Detail

Drawn:	Author
Date:	
Scale:	1:4
Size:	A3

Drawing No.	
Rev.	A