



Rigid Grid System

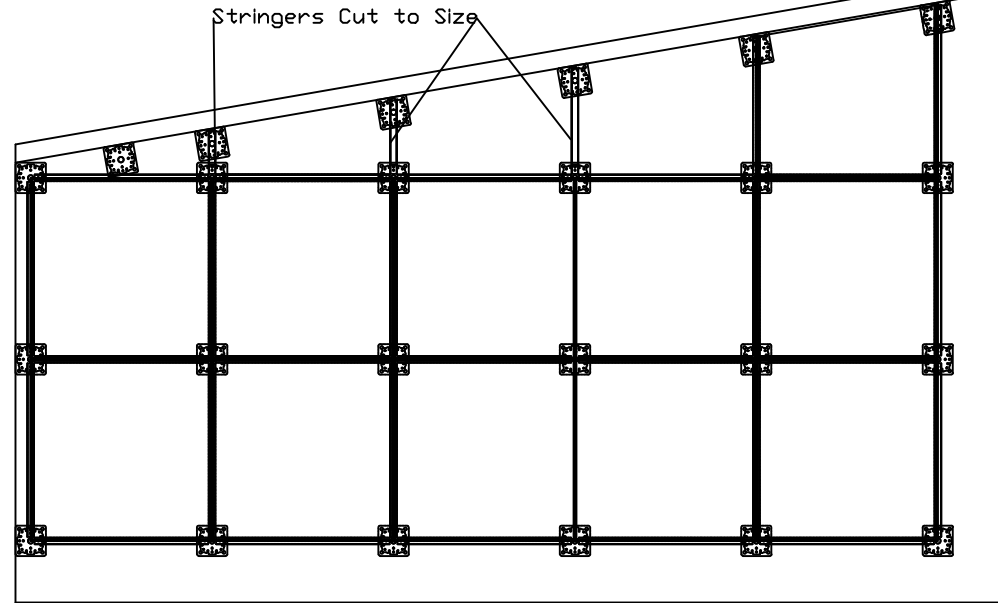

Ultra Fix System

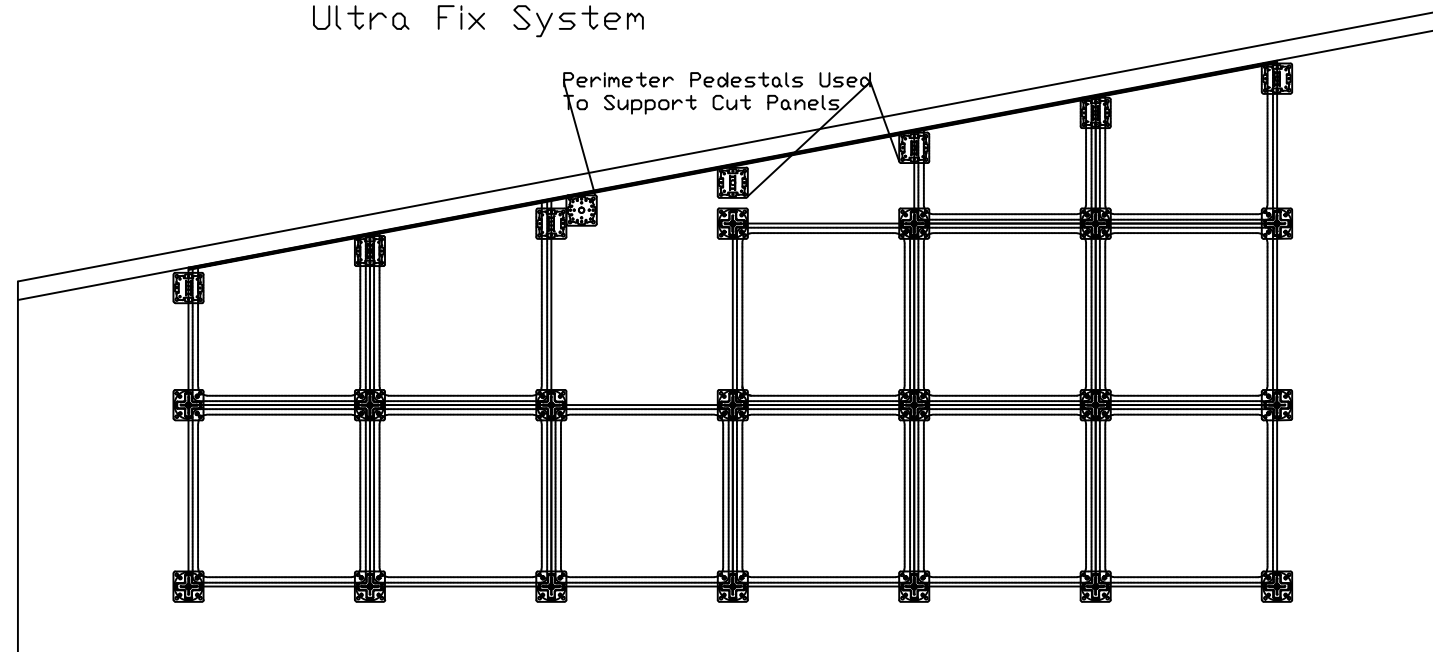

No.	Rev.	By	Chk	App	Date

Drawing Originator:



ASP ACCESS FLOORS
 32 PRIME DRIVE, SEVEN HILLS
 NSW, 2145, AUSTRALIA
 Tel: 0061 (02) 9620 9915
 Fax: 0061 (02) 9620 9918
 Web: www.aspfloors.com.au

Client:

Project:

Title:
 Angled
 Perimeter Wall
 Detail

Drawn:	Author
Date:	
Scale:	1:25
Size:	A3

Drawing No.

Rev.	A
------	---